


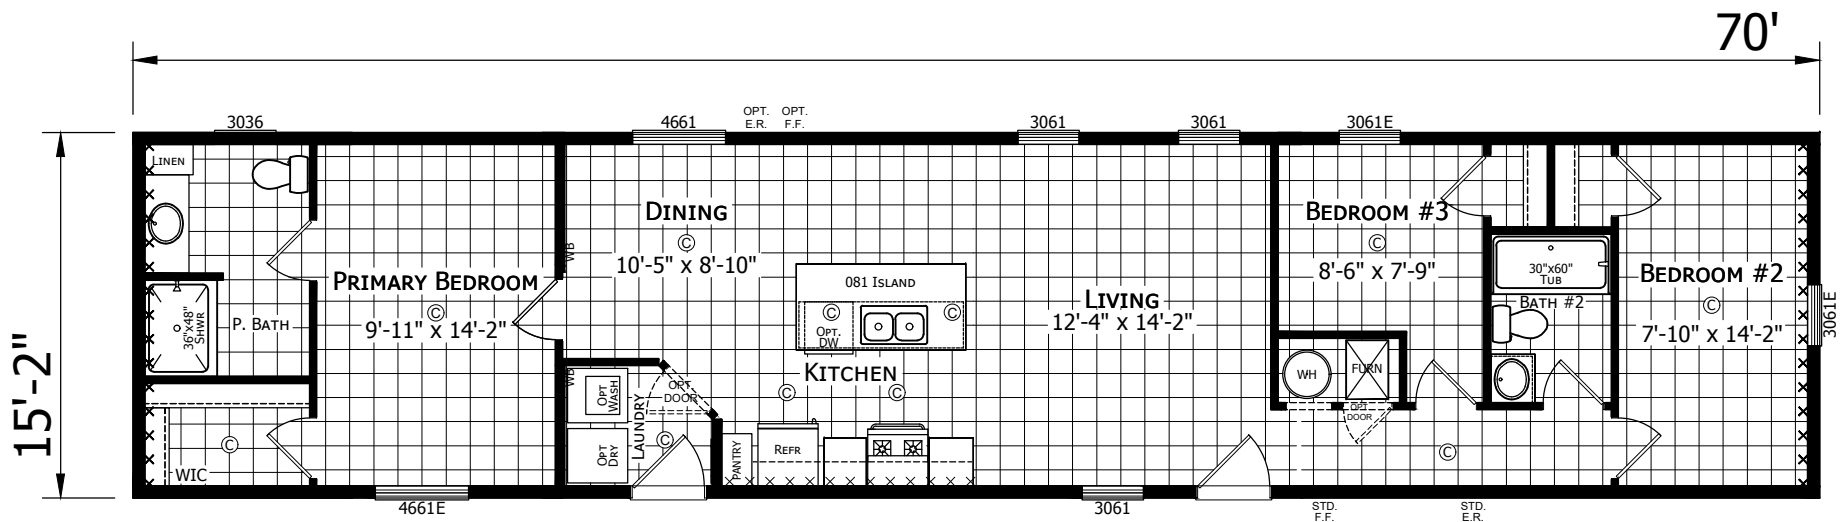

112APHI-1670H32120
3 BEDROOM 2 BATH



785 W. BIG BEAVER ROAD, SUITE 1000 TROY, MI 48064
PHONE: 248-614-8300

MODIFICATIONS

PROJECT:
112APHI-1670H32120
70'-0" x 15'-2"
3 BD 2 BT

DRAWN BY: T. COWLEY
DATE: 06-07-24
SCALE: 3/16" = 1'-0"

TITLE:
LITERATURE
PLAN

FILENAME: 112APHI-1670H32120

SHEET:
L-101

PROPRIETARY AND CONFIDENTIAL
THESE DRAWINGS AND SPECIFICATIONS ARE ORIGINAL
PROPRIETARY AND CONFIDENTIAL MATERIALS OF CHAMPION.
COPYRIGHT © 1976-2025 BY CHAMPION